




www.jarrellslandscaping.com  
Phone: 678.618.0413

**LANDSCAPE PLANTING DESIGN**

For  
**The Adams Residence**  
3322 Dogwood Ave.  
Atlanta, GA 30309

Date: 20 April 2010  
Scale: 1" equals 10' 0"

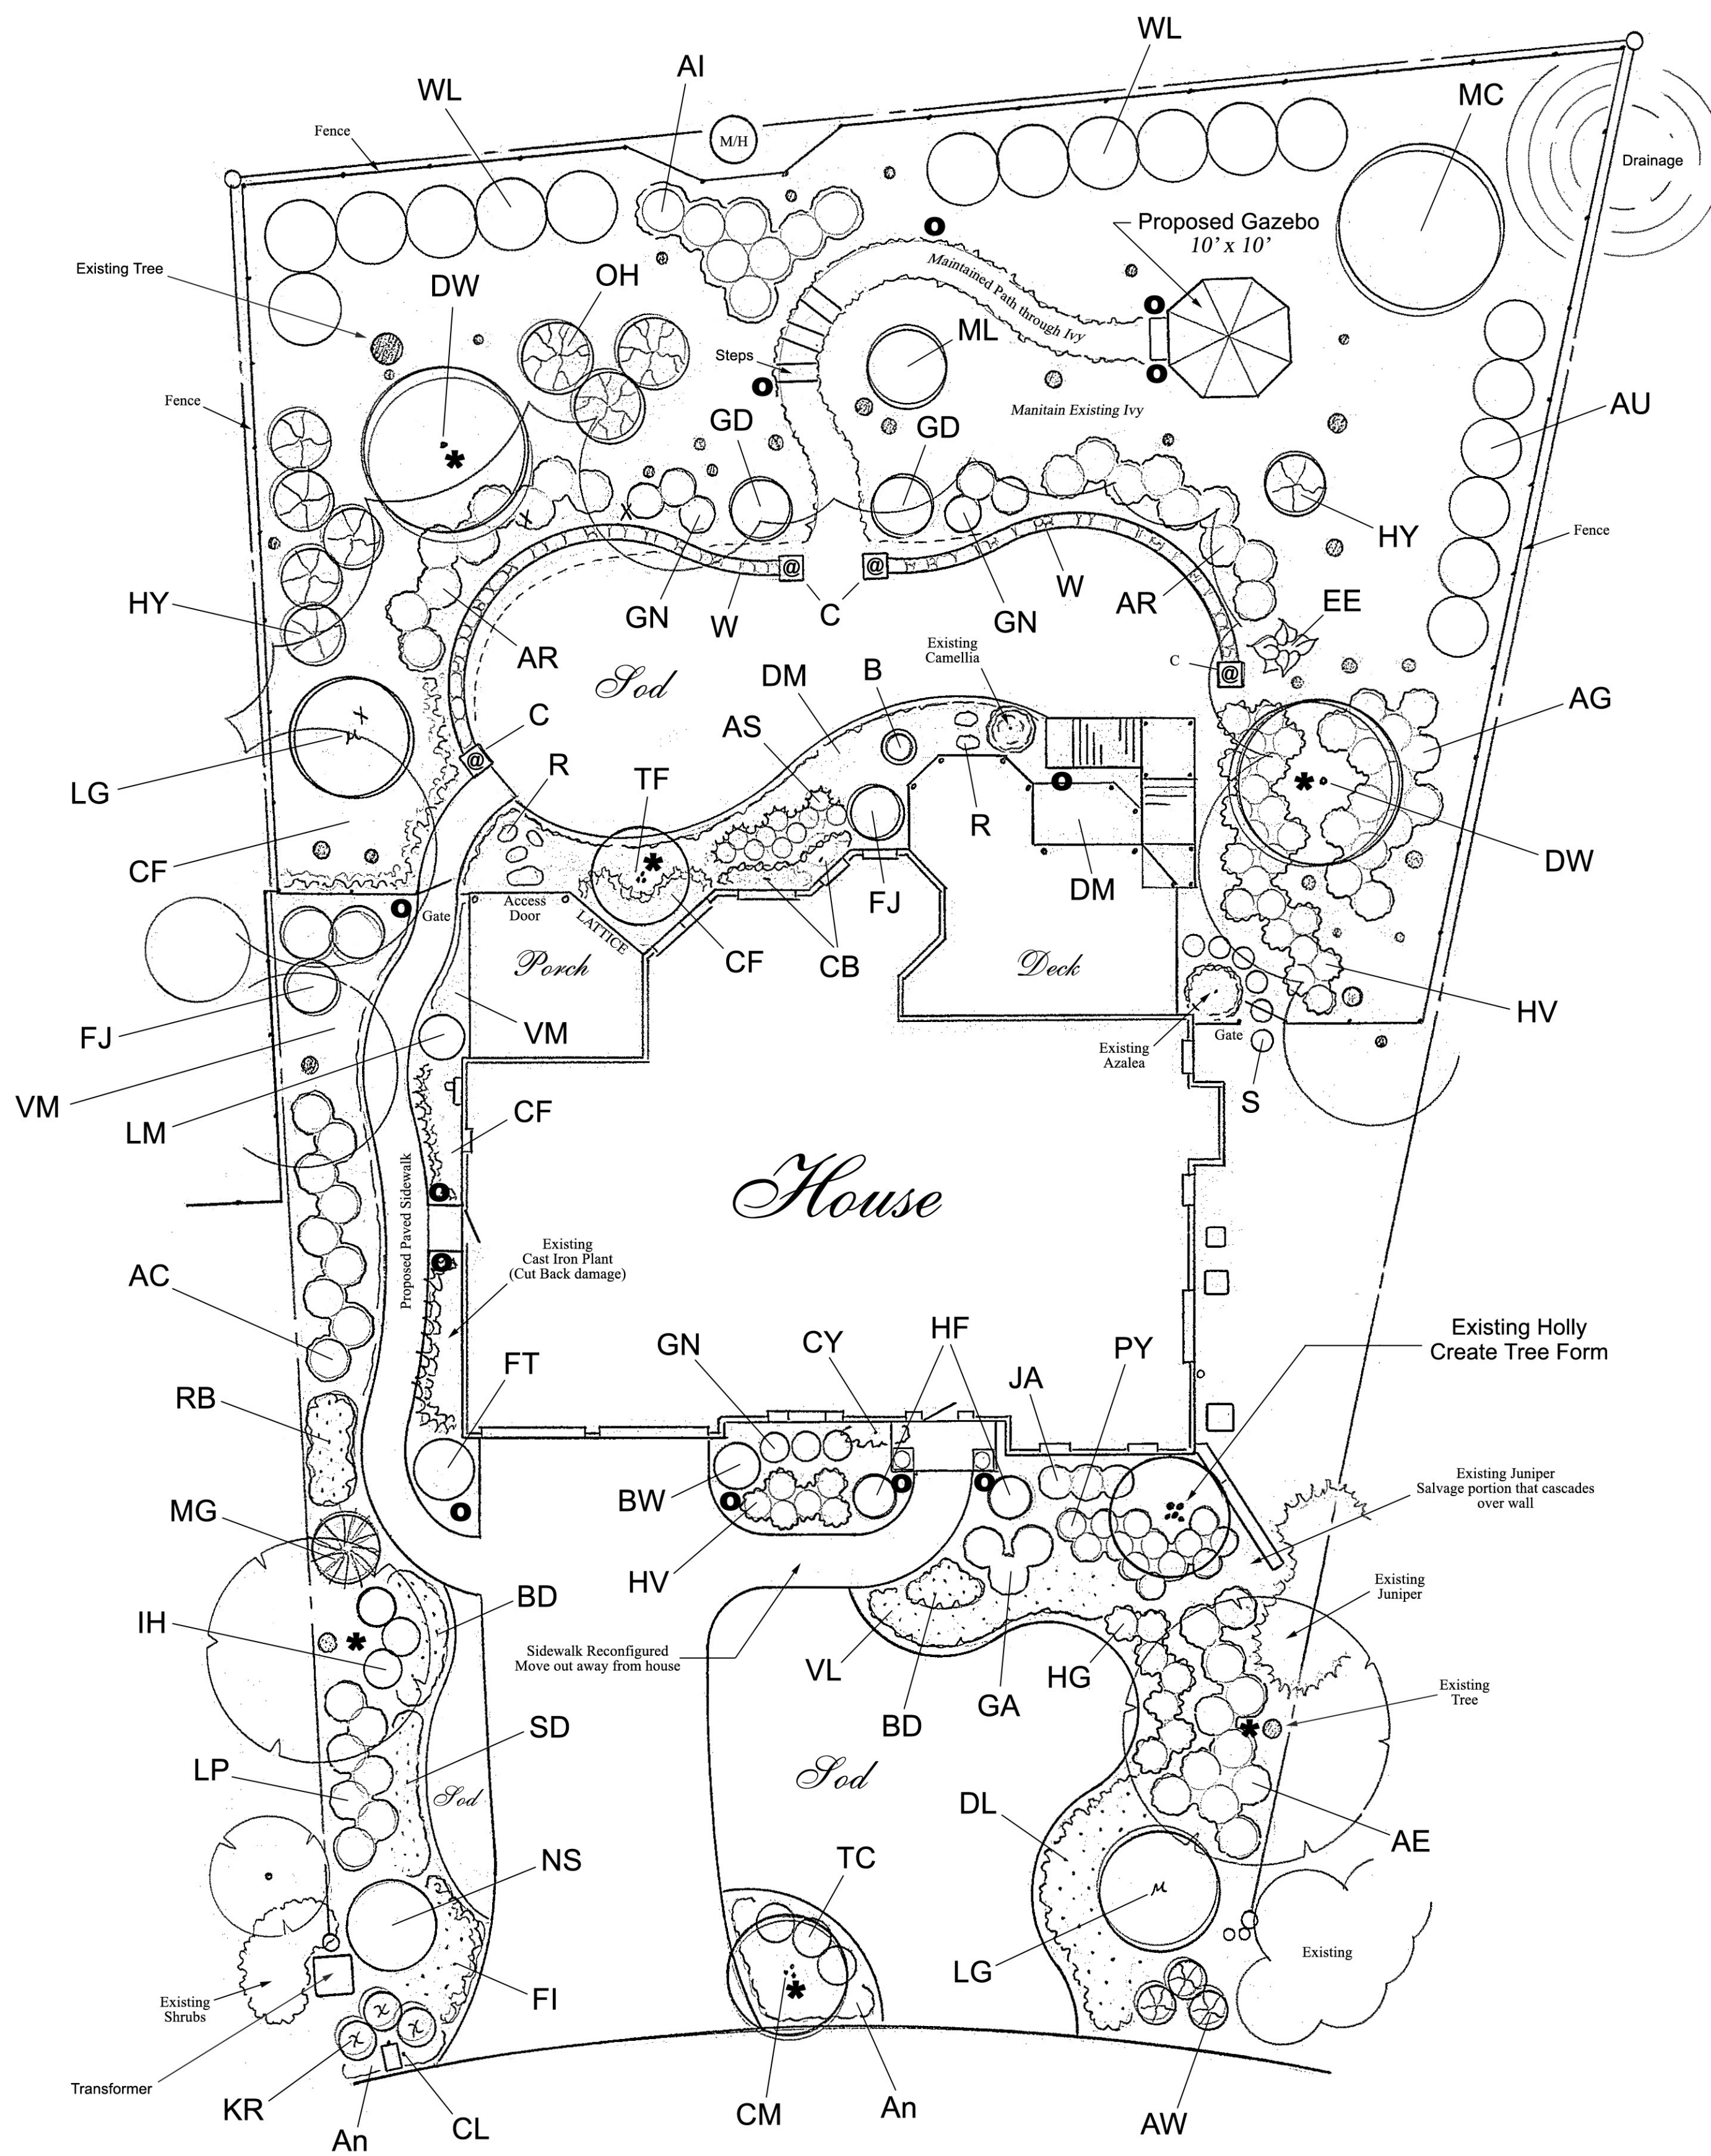

Scale: 1" equals 10' 0"

1 = 10 ft., 2 = 20 ft., 3 = 30 ft., & so on  
Each mark represents 1 foot.




No	LANDSCAPE MATERIAL - BACK YARD	Spacing	Quantity
LG	Little Gem Magnolia 8' - 10' ht.	n/a	1
DW	Pink Dogwood 2" caliper	n/a	2
TF	Tree Form Yaupon Holly 6' - 7' ht.	n/a	1
CB	Camellia sasanqua 'Bonanza' #15 espalier	n/a	2
GD	Gardenia 'August Beauty' #15	n/a	2
MC	Magnolia 'Claudia Wannamaker' #15	n/a	1
FJ	Fatsia japonica #7	n/a	1
HY	Nikko Blue Hydrangea #3	5'o.e.	6
OH	Oak Leaf Hydrangea #3	6'o.e.	3
AR	Encore Azalea 'Autumn Royalty' #3	3'o.e.	18
AG	Azalea 'Girard's Hot Shot'	3'o.e.	14
AI	Azalea indica 'G.G. Gerbing'	3.5'o.e.	8
WL	Wax Leaf Ligustrum #3	6'o.e.	12
AU	Gold Dust Aucuba #3	5'o.e.	6
GN	Gulf Stream Nandina #3	3'o.e.	6
ML	Mountain Laurel #3	n/a	1
AS	Astilbe (Red) #1	18"o.e.	10
EE	Elephant Ear #1	n/a	1
HV	Variegated Hosta #1	30"o.e.	22
CF	Christmas Fern 4" pot	24"o.e.	3 Flats
DM	Dwarf Mondo 4" pot	16"o.e.	9 Flats +/-
R	Stepping Stone - Natural Slate (Large)	n/a	6 - 8
S	Concrete Stepping Stone 18" Round	n/a	6+
B	Bird Bath or Statuary	n/a	1
W	Decorative Stacked Stone Wall - max. ht. 16"	n/a	85' lf +/-
C	Columns - max ht. 24"	n/a	4

No	LANDSCAPE MATERIAL - FRONT YARD	Spacing	Quantity
LG	Little Gem Magnolia 8' - 10' ht.	n/a	1
CM	Crape Myrtle 'Christiana' 8' - 10' ht.	n/a	1
NS	Nellie R. Stevens Holly 5' - 6' ht.	n/a	1
FT	Fragrant Tea Olive 5' ht.	n/a	1
BW	Green Mountain Boxwood #15	n/a	1
CY	Camellia sasanqua 'Yuletide' #15 espalier	n/a	1
HF	Hinoki False Cypress 'Nana Gracilis' #15	n/a	2
JA	Japanese Anise #7	30"o.e.	3
GN	Gulf Stream Nandina #3	30"o.e.	3
GA	Gumpo Pink Azalea #3	3'o.e.	3
AE	Encore Azalea 'Autumn Amethyst' #3	3'o.e.	11
AW	Anthony Waterer Spirea #3	3'o.e.	3
TC	Thread Leaf Cypress #3	3'o.e.	3
KR	Knock Out Rose (Red) #3	3'o.e.	3
LP	Sizzling Pink Loropetalum #3	3'o.e.	9
IH	Indian Hawthorn 'Snow' #3	3'o.e.	3
MG	Maiden Grass #3	n/a	1
AC	Azalea indica 'President Clay' #3	3'o.e.	9
FJ	Fatsia japonica #3	5'o.e.	3
LM	Leather Leaf Mahonia #3	n/a	1
PY	Prostrate Plum Yew #1	30"o.e.	13
HV	Variegated Hosta #1	30"o.e.	6
HG	Green Leaf Hosta #1	30"o.e.	7
DL	Stella D' Oro Daylily #1	18"o.e.	27
FI	Blue Flag Iris #1	18"o.e.	11
SD	Shasta Daisy #1	18"o.e.	19
CL	Clematis (Purple) #1	n/a	1
BD	Bath's Pink Dianthus 4" pot	18"o.e.	1 Flat
RB	Rudbeckia 4" pot	18"o.e.	1 Flat
CF	Christmas Fern 4" pot	24"o.e.	1 Flat
VL	Variegated Liriope 4" pot	18"o.e.	1 Flat
VM	Vinca minor 4" pot	18"o.e.	3 Flats
An	Annuals and/or Seasonal Color	n/a	n/a

RECOMMENDED LAWN TYPE & ESTIMATED LAWN AREA

Type of Turf:  
Zorsia for Front & Back  
Estimated Area:  
1) 970 s.f. for the Front Lawn  
2) 1200 s.f. for the Back Lawn

DETAIL OF PROPOSED BACKYARD GARDEN WALL

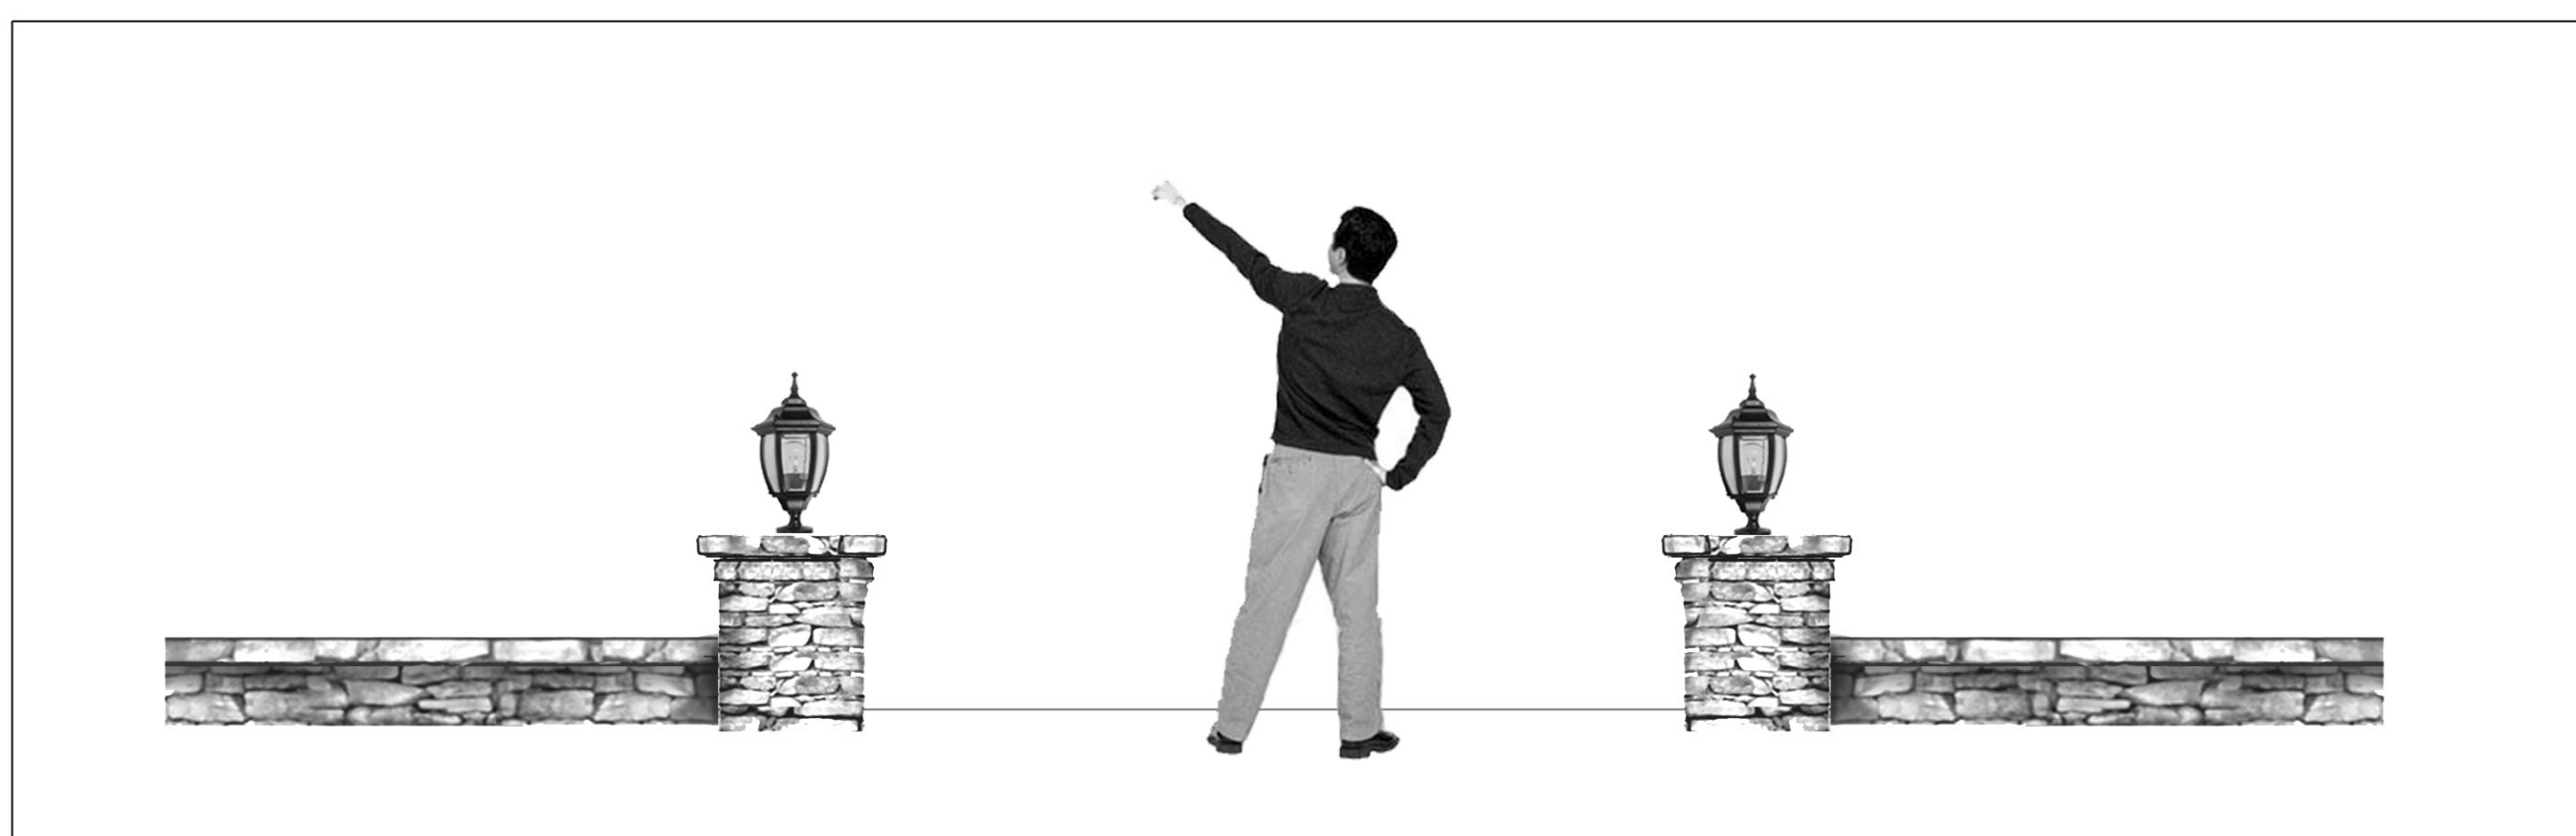

KEY TO NIGHT LIGHTING

- @ Lamps for Columns ..... Qty. 4
- \* Uplighting for Trees ..... Qty. 6
- Path Lighting ..... Qty. 12